


8/12-0. 5" x 3/4"
30 ft. 2x1"

10/10'-0"

Space evenly & consider finish to sides at 9"x9" holes.
approx 4 1/4" o/c.

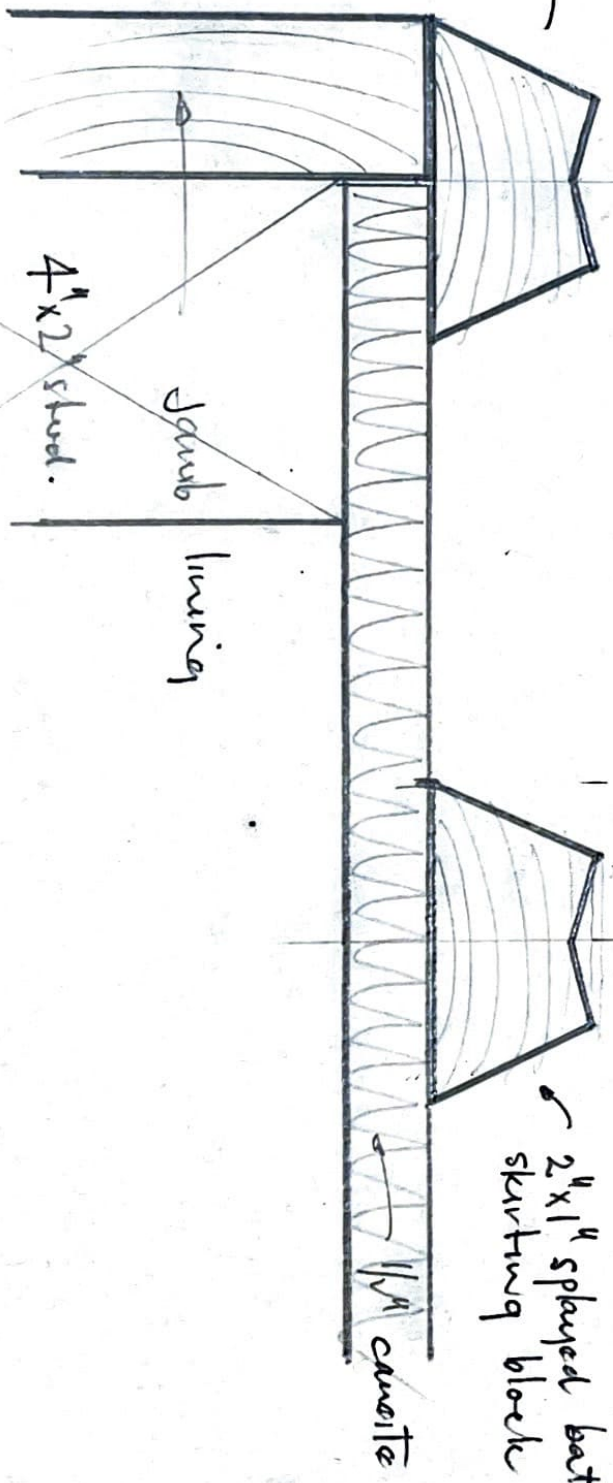

Detail of Vertical Battens
to Door Wall of Nave.
Church of Christ Rockdale
6th June 1959
L. Sanderby Archt.